


# GOLF RIDGE SITE

KALAMAZOO, MICHIGAN (OSHTEMO TOWNSHIP)

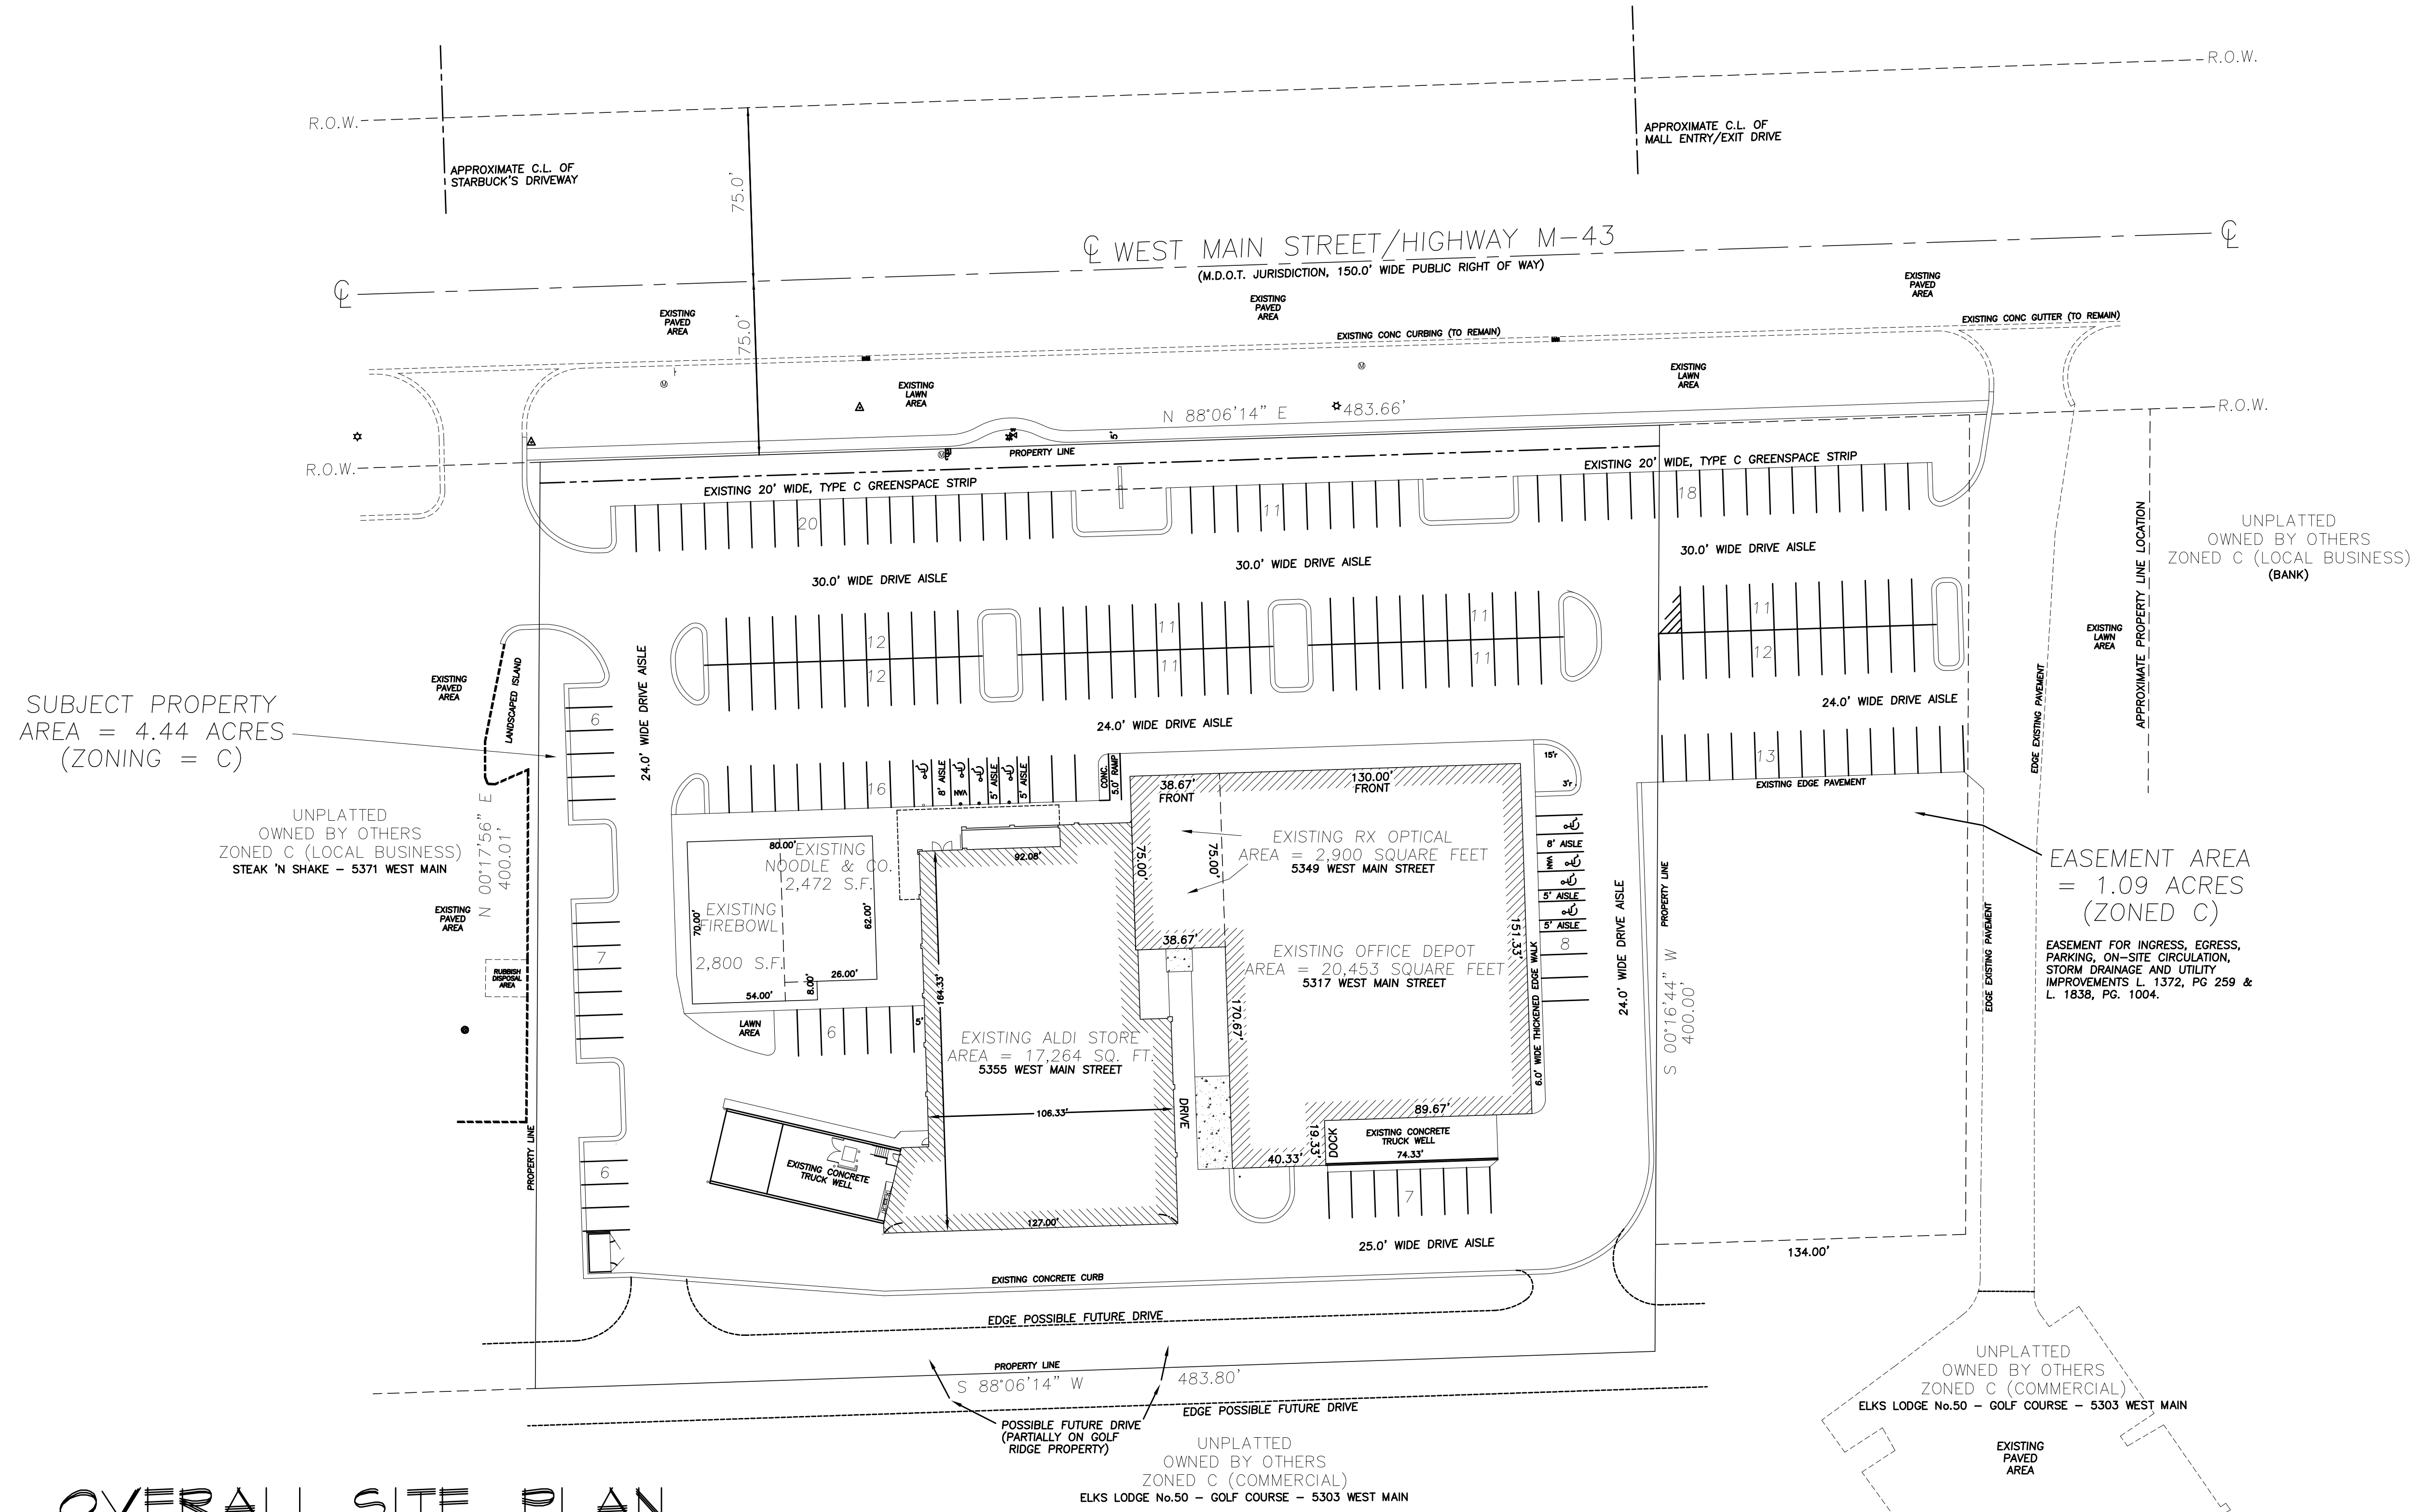

SUBJECT PROPERTY AREA = 4.44 ACRES (ZONING = C)



EASEMENT AREA = 1.09 ACRES (ZONED C)

EASEMENT FOR INGRESS, EGRESS, PARKING, ON-SITE CIRCULATION, STORM DRAINAGE AND UTILITY IMPROVEMENTS L. 1372, PG 259 & L. 1838, PG. 1004.



## OVERALL SITE PLAN

SCALE: 1" = 40'

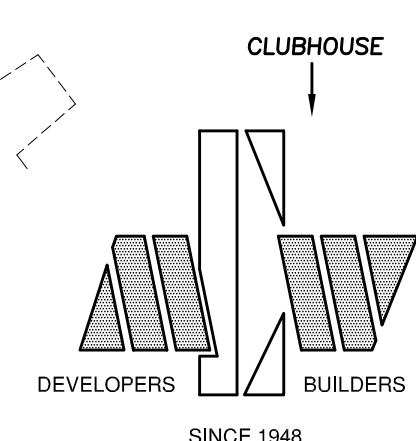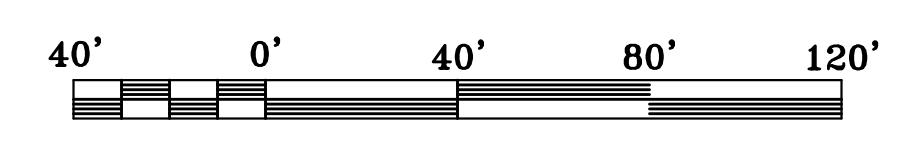

**MEYER C. WEINER COMPANY BUILDERS/DEVELOPERS**  
 700 MALL DR. PORTAGE, MICHIGAN TEL.: (269) 323-2441 FAX: (269) 323-3262

SINCE 1948