

WANTING TO TAN

Medawar
Jewelry

Medawar Jewelry

Spirit


Medawar
Jewelry

WE'RE SO
TAN


Aaron's

Idaho Ave

Orange Ave

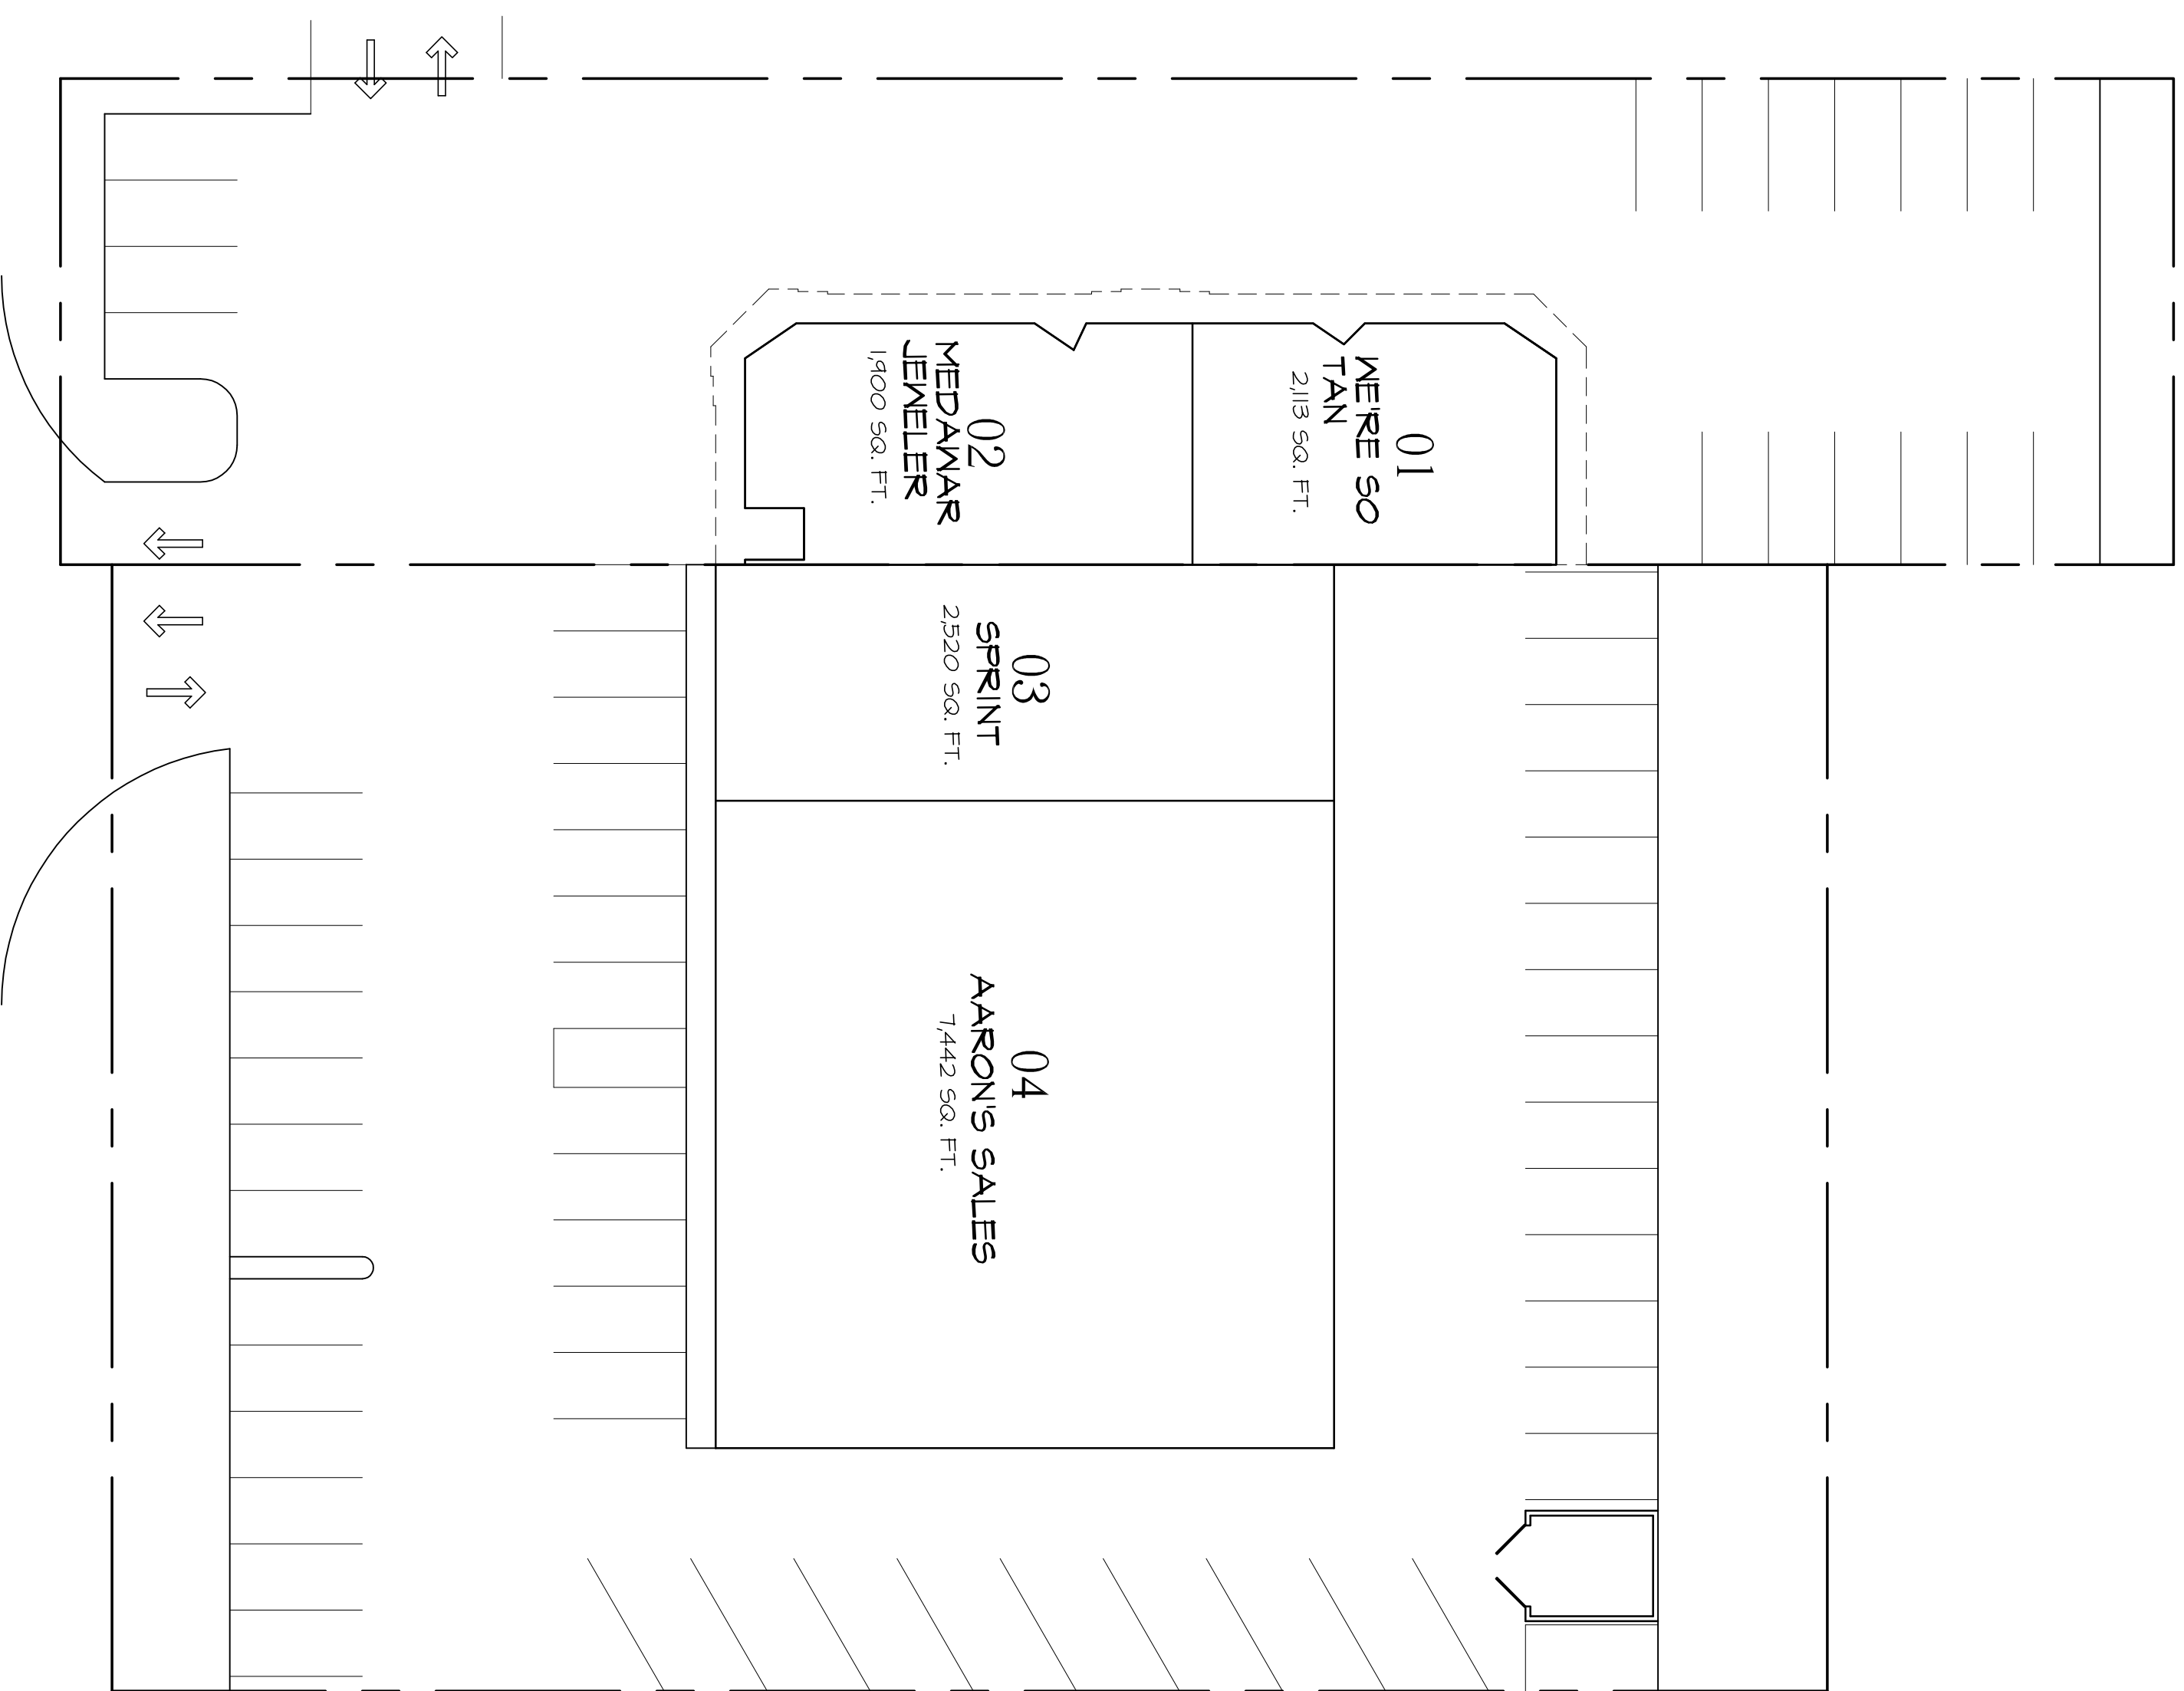

SOUTH WESTNEDGE AVENUE

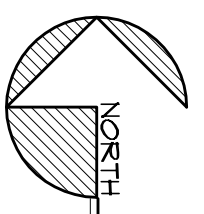


ARCHITECTURAL SITE PLAN
SCALE: 1"=30'-0"

THE GENERAL CONTRACTOR AND/OR ALL SUB-CONTRACTORS WORKING FROM THESE PLANS AND SPECIFICATIONS ARE NOT TO SCALE SUCH INFORMATION BUT TO CONTACT THE DESIGNER OR HIS REPRESENTATIVE REGARDING MEASUREMENTS, IF SUCH MEASUREMENTS DO NOT APPEAR CORRECT, ADD UP PROPERLY OR SCALE CORRECTLY TO THE INDICATED SIZE.

COMMERCIAL RETAIL BUILDING FOR:
WESTNEDGE IDAHO LLC
SOUTH WESTNEDGE AVE.
PORTAGE, MICHIGAN


8120 MOORSBRIDGE RD.
PORTAGE, MICHIGAN
4 9 0 2 4
PHONE 269 . 323 . 3500
FAX 269 . 323 . 3768
DESIGN C/M BUILD

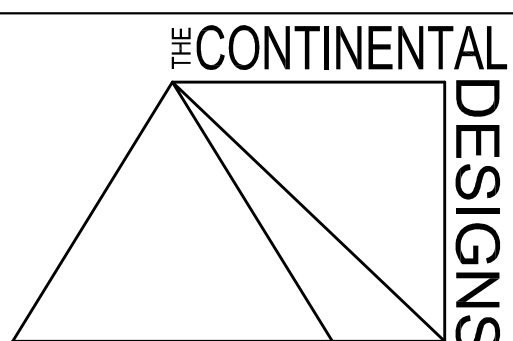

REVISIONS:

- _____
- _____
- _____
- _____
- _____

DATE: 10.12.07
PROJECT: 0747
S1

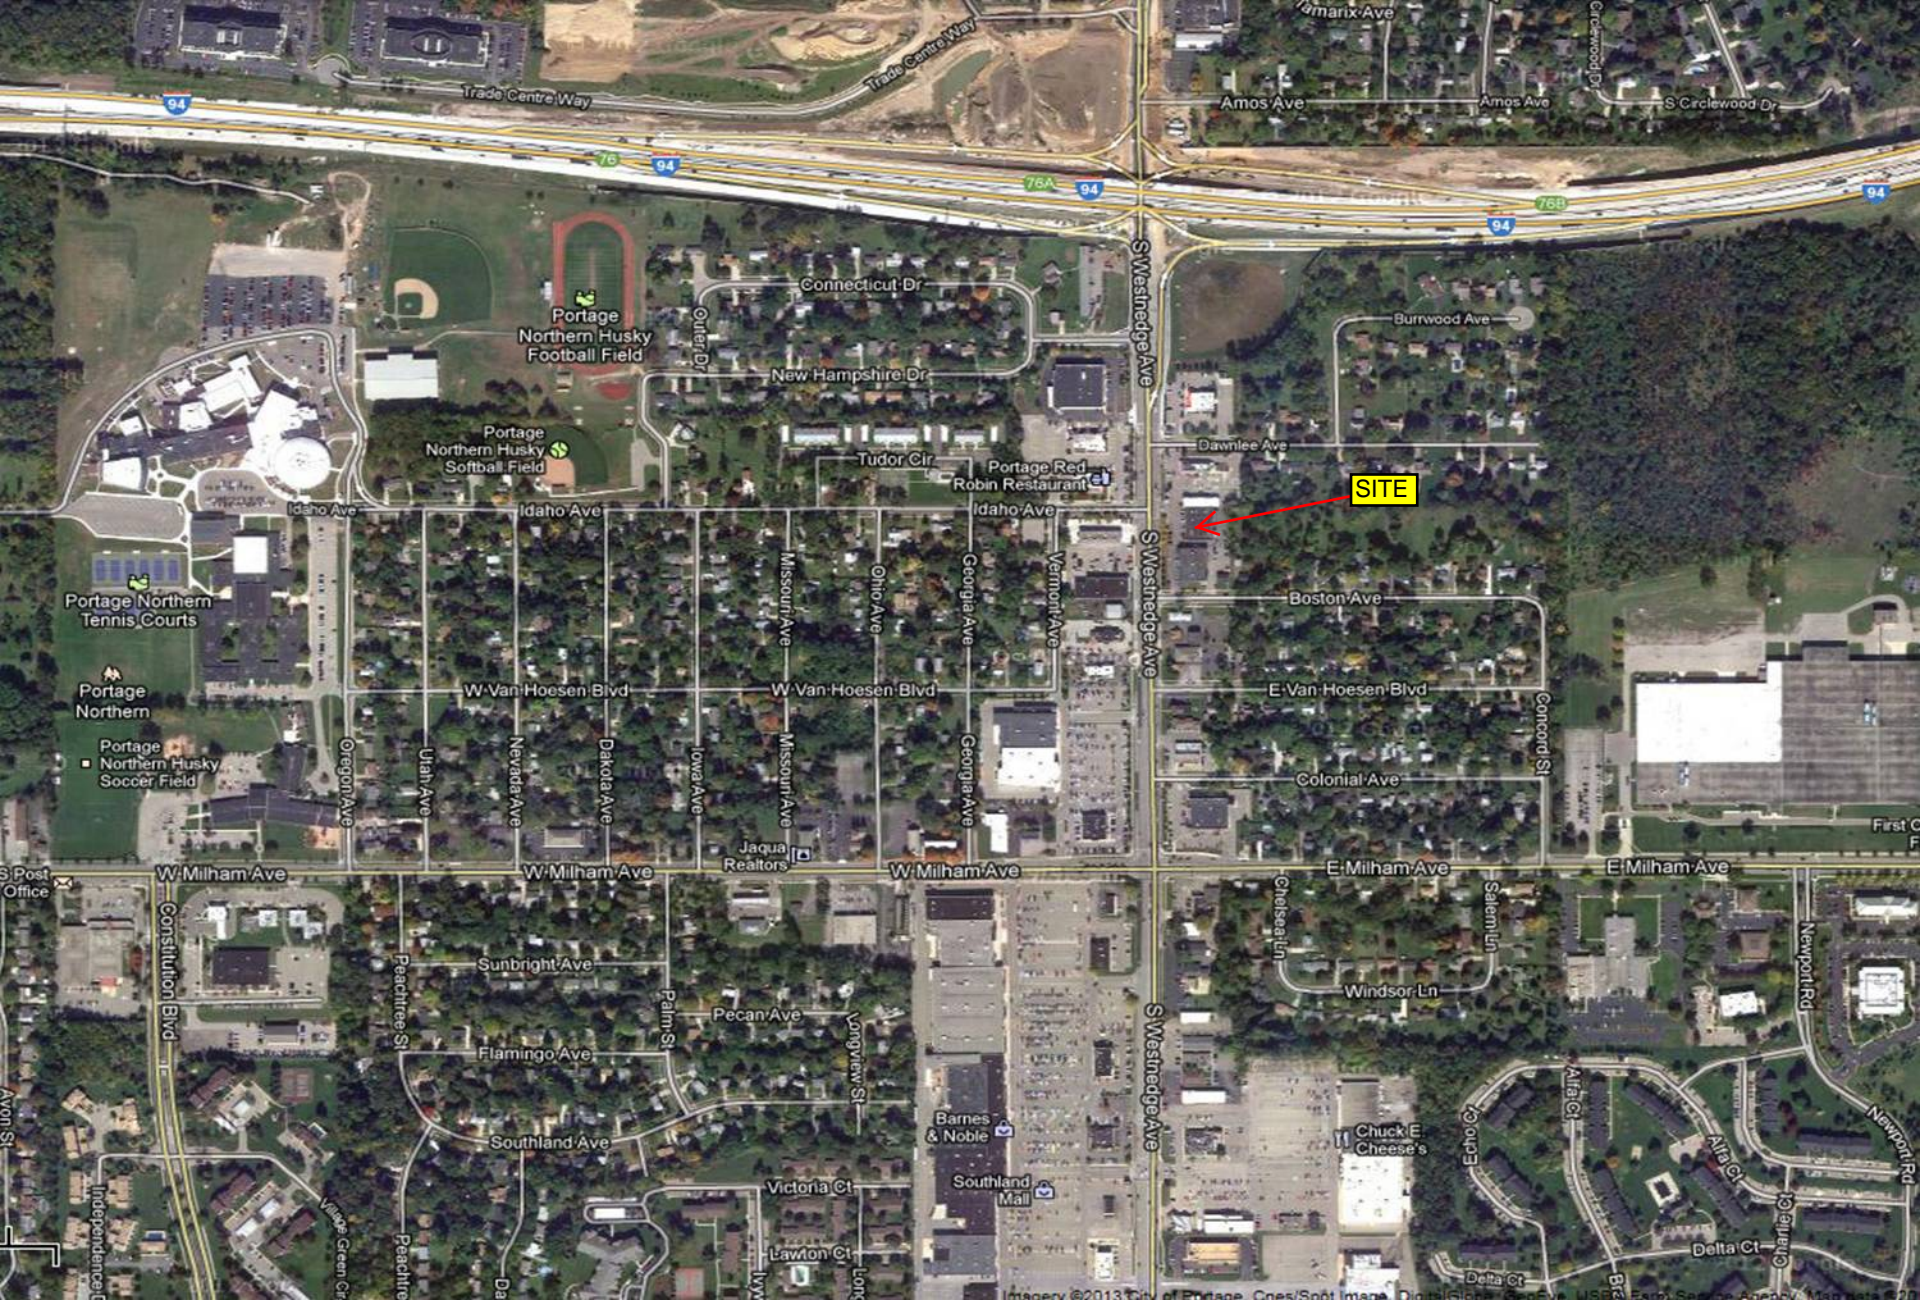

Portage Northern Husky Football Field

Portage Northern Husky Softball Field

Portage Red Robin Restaurant

SITE

Chuck E Cheese's

Southland Mall

94

76

94

76A

94

94

76B

94